


PROPOSED LANDSCAPING LEGEND

- WHITE PINE (55) - 4-8' TALL
- LINDEN (8) - 8-12' TALL
- CRABAPPLE (9) - 6-10' TALL
- RED OAK (13) - 8-12' TALL
- BUSH (163) - 2 GALLON
BUSHES SHALL BE A MIX OF POTENILLA, SEA GREEN JUNIPERS, VARIEGATED DOGWOODS, AND SPIREA
- 4'x8' LANDSCAPE GARDEN
- NATIVE LILACS (6) (SYRINGA VULGARIS) 6' TALL
- ANTHONY WATTERKER (3) (SPIREA) 24' TALL
- 1 1/2' CAL. MAPLE (18)
- SEA GREEN JUNIPERS (28) 2 GALLON
- CAYENNE OR REGAL PRIVET, 3' TALL, 24" O.C.

RECEIVED
JUL 22 1999
TOWN OF ESSEX
COMMUNITY DEVELOPMENT OFFICE

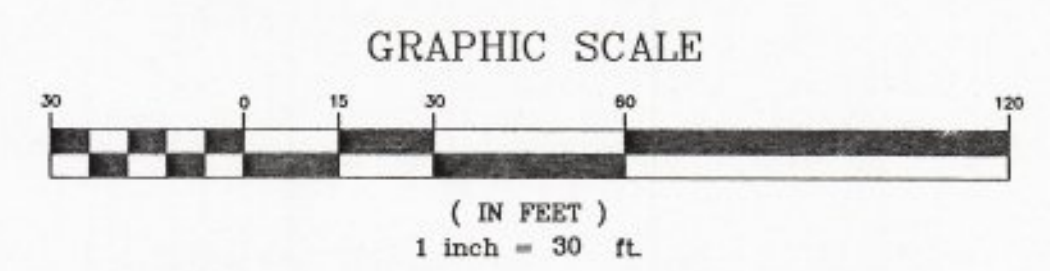

| | | |
|--------------|---|----------------|
| 6/25/99 | REVISE TREE SPECIES AND TYPES | KRL |
| 4/19/99 | CHANGES TO LANDSCAPING AROUND PARKING AND ADDITION OF STREET TREES AS PER TOWN OF ESSEX STAFF REPORT, DATED 2/19/99 | KRL |
| 4/10/99 | CHANGES TO BUILDING SETBACKS, SIDEWALKS, AND PATH AS PER TOWN OF ESSEX STAFF REPORT, DATED 2/19/99 | KRL |
| 2/15/99 | MODIFICATION OF ROAD WIDTH, DRIVEWAYS, AND PARKING AS PER COMMENTS BY TOWN OF ESSEX | KRL |
| 1/6/99 | RELOCATION OF CONDO UNITS 18-25, ADDITION OF 21 WHITE PINE | KRL |
| DATE 12/3/98 | REVISION ADDITION OF 86 BUSHES | BY KRL |
| SURVEY | <input type="checkbox"/> RECORD DRAWING <input type="checkbox"/> PRELIMINARY | DATE 10/17/98 |
| N/A | <input checked="" type="checkbox"/> FINAL <input type="checkbox"/> SKETCH/CONCEPT | JOB# 98-014 |
| DESIGN | | FILE 98014LSC |
| KGM/PJO | | PLAN SHEET # L |
| DRAWN | O'LEARY-BURKE CIVIL ASSOCIATES, PLC | |
| KGM | 5 ANDREW AVENUE, SUITE 5 | |
| CHECKED | ESSEX VCT, VT | |
| PJO | PHONE: 878-9990 | |
| SCALE | FAX: 878-9989 | |
| 1"=30' | OLD STAGE VILLAGE OLD STAGE ROAD, ESSEX, VERMONT LANDSCAPING PLAN | |

D:\caddwg\1998\98014LSC.dwg FT: 15:12:39 45 1999 O'LEARY-BURKE CIVIL ASSOCIATES